




Site boundary (shown dotted)
subject to confirmation

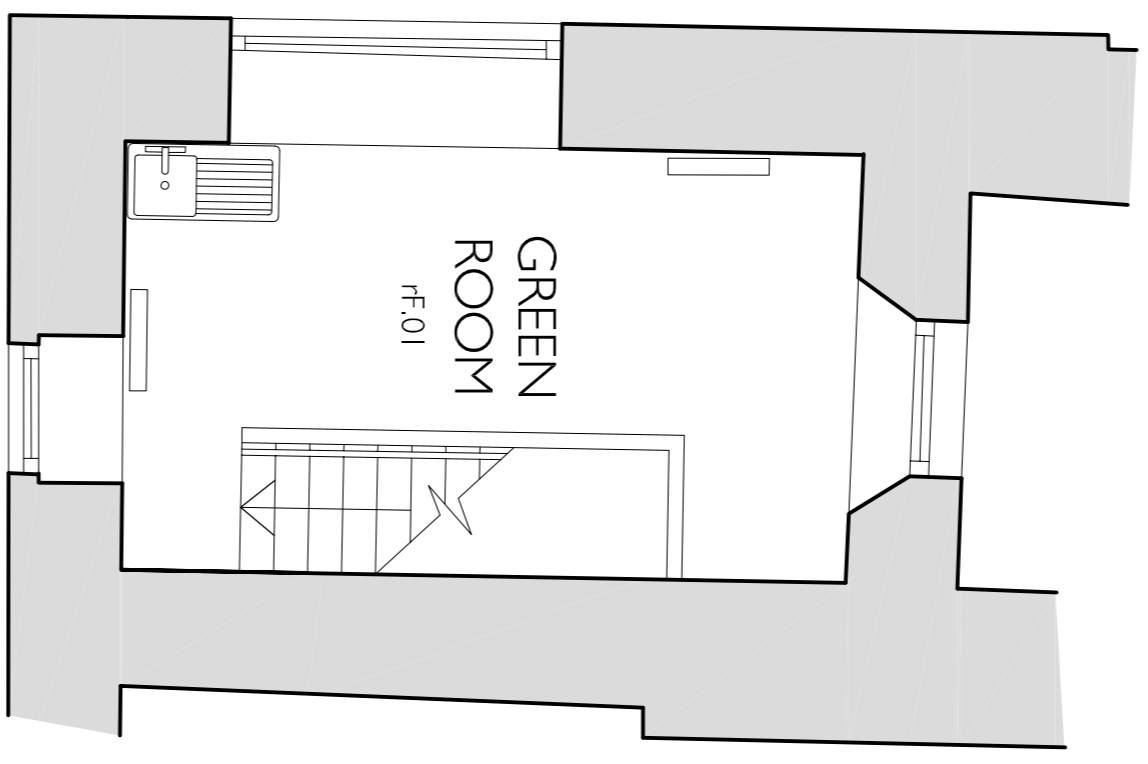

B FIRST FLOOR PLAN (PART)
AS EXISTING

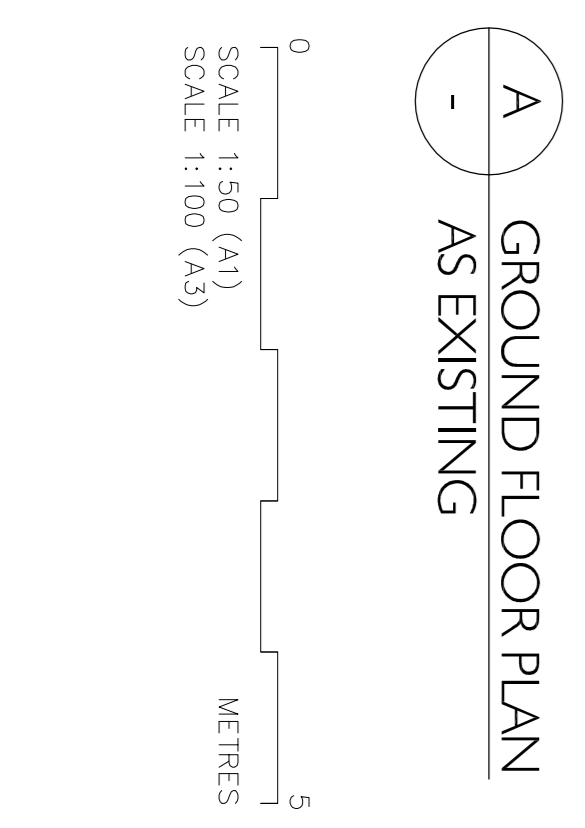

A GROUND FLOOR PLAN
AS EXISTING

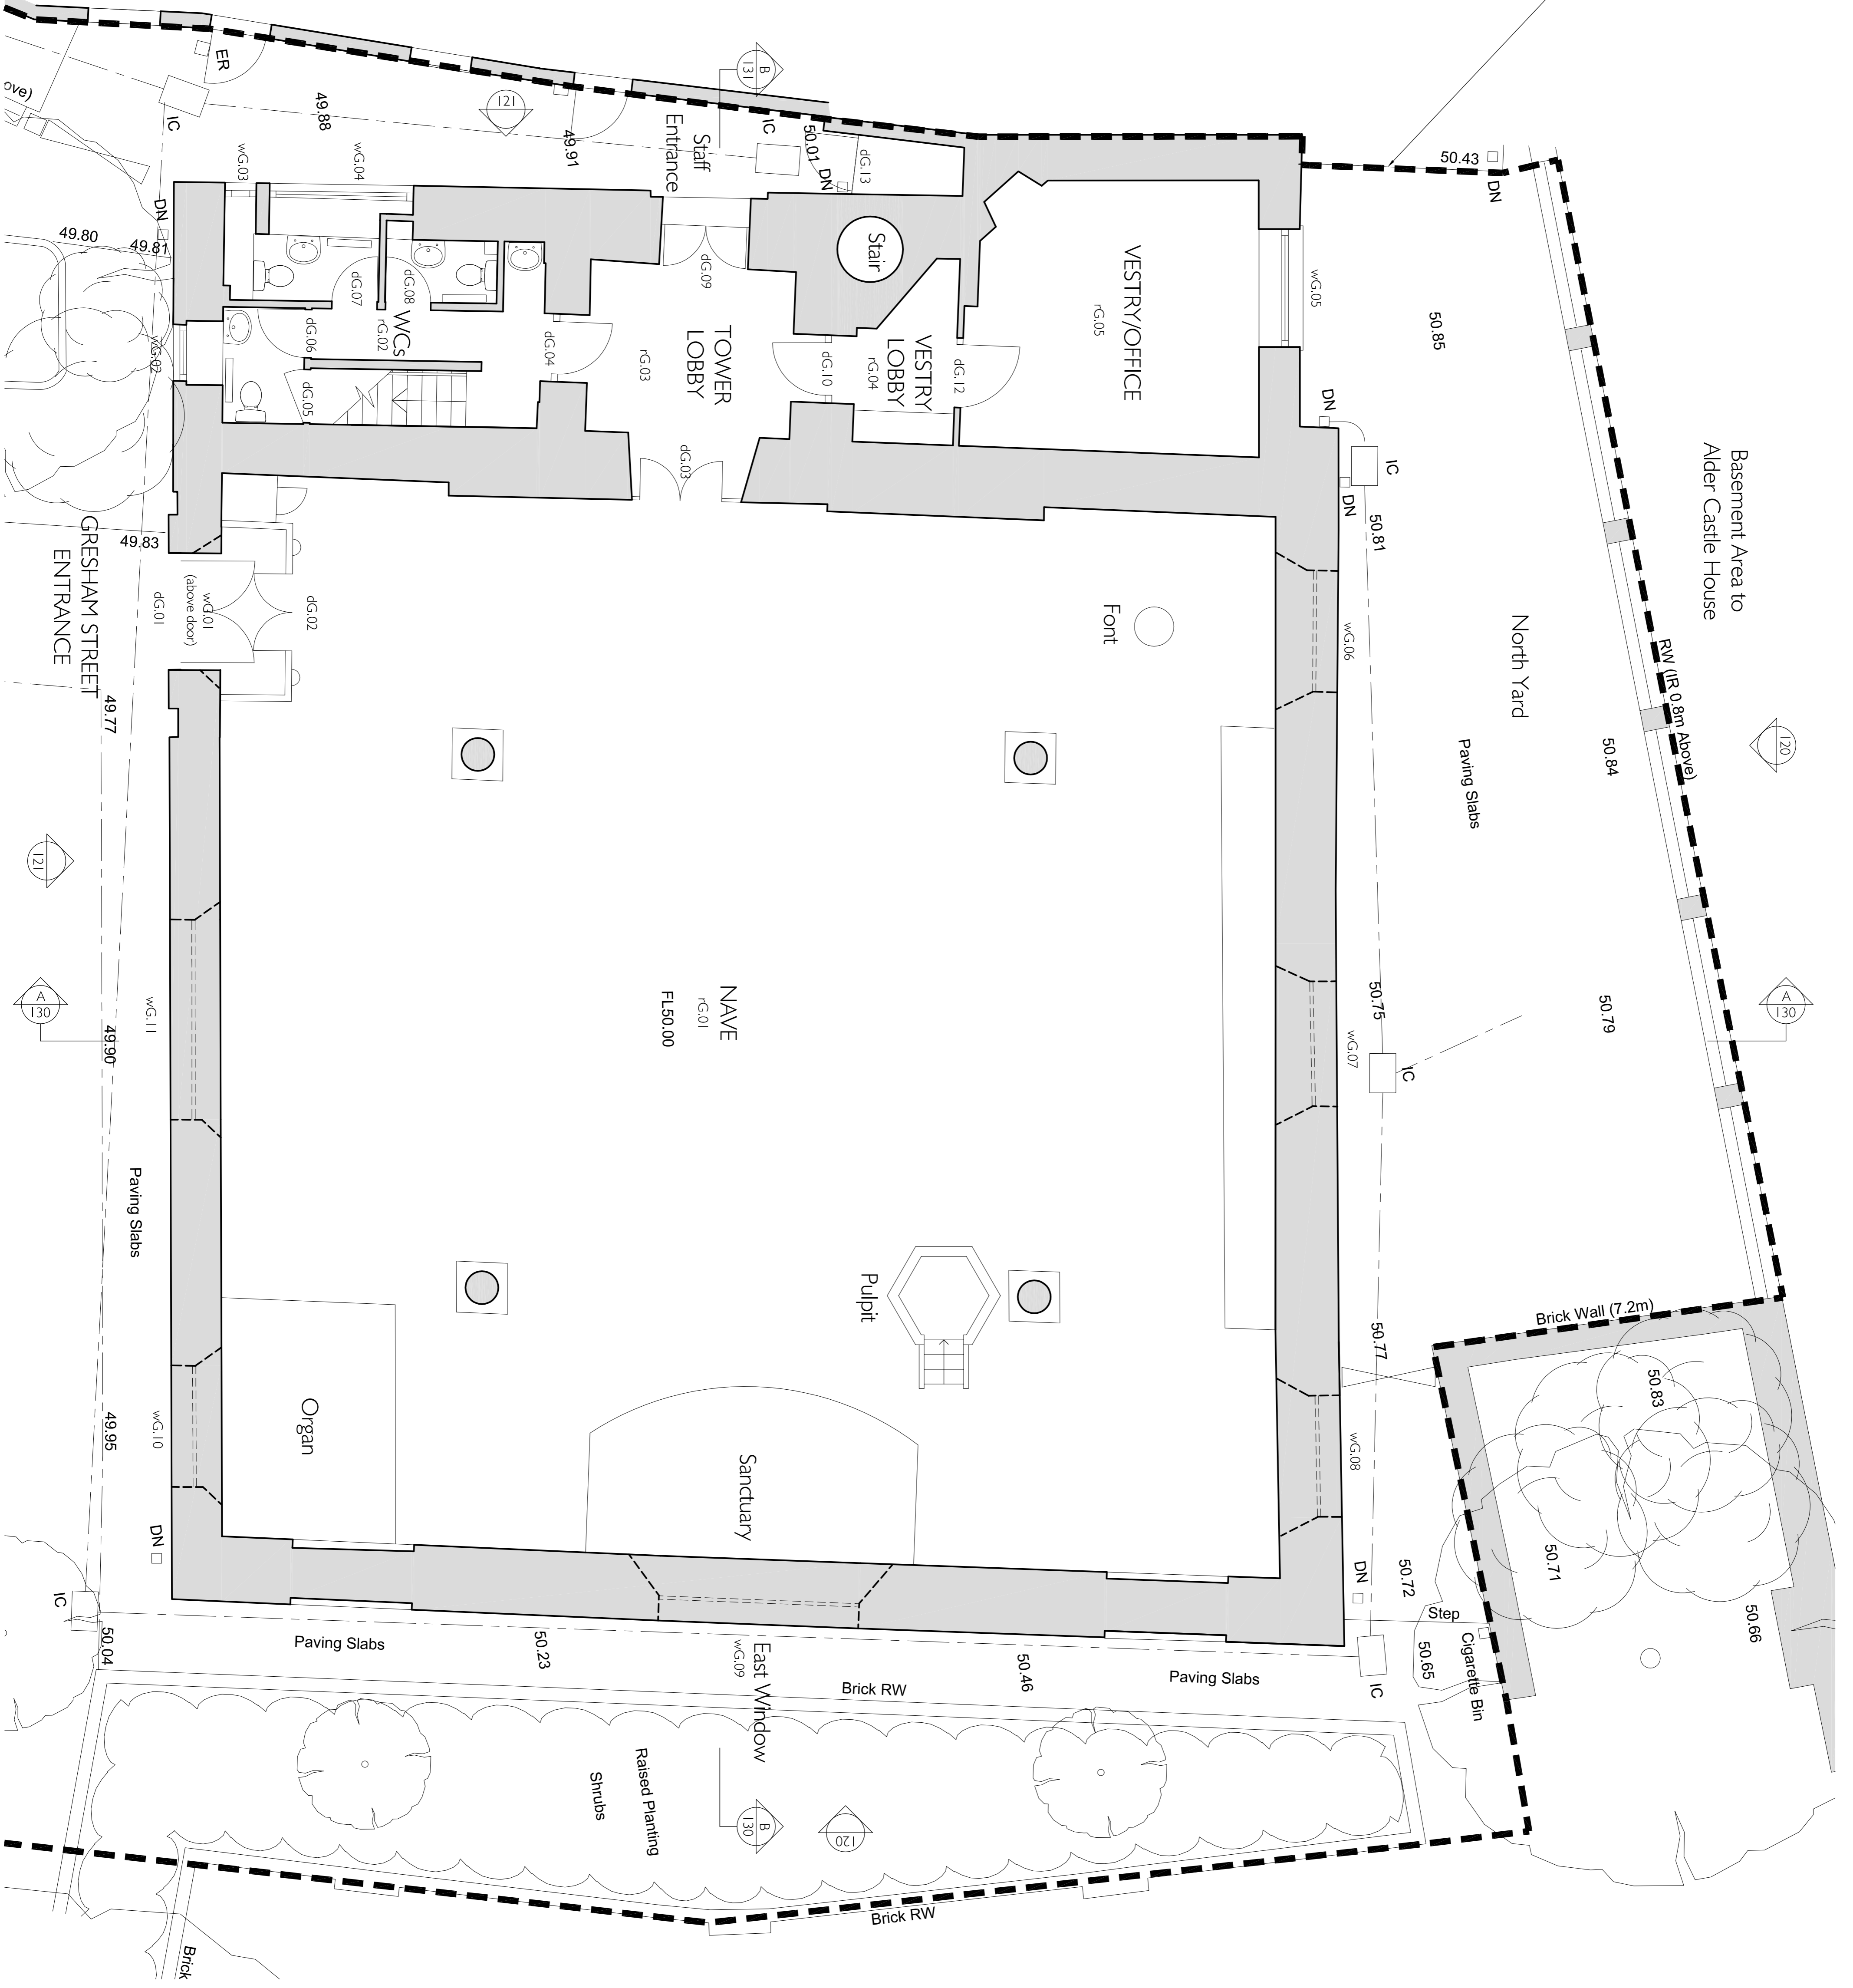

DO NOT SCALE DRAWINGS. THE CONTRACTOR SHALL VERIFY ALL DIMENSIONS AND LEVELS ON SITE. ANY DISCREPANCIES TO BE REFERRED TO THE ARCHITECT.

NOTES:

- All levels to be converted to AOD.
- Drawings subject to confirmation of coordinated survey data including:
 - Internal floor plans
 - Roof plan
 - Internal elevators
 - Sections
 - Site boundary.

PRELIMINARY

REV.	APPENDIX	DATE
P4	DRAFT PLANNING	18.03.15
P3	West boundary & room names revised, pulpit added	05.02.15
P2	Windows re-detailed	03.02.15
P1	Initial Issue	21.01.15

THOMAS FORD & PARTNERS
CHARTERED ARCHITECTS & SURVEYORS

177 BIRKDALE
SIDENHAM • LONDON • SE26 4QH
TEL 020 8659 3250 • FAX 020 8659 3146
EMAIL: tfp@thomasford.co.uk

PROJECT	TITLE
GRESHAM STREET ST. ANNE & ST. AGNES IMPROVEMENTS	GROUND FLOOR PLAN AS EXISTING

DRAWN	DATE	SCALE	CHECKED
RPD	March 15	1:50	SMC
PROJECT REF:		DWG. No.	REV.
699801		EX-100	P4